


DETAIL NO.: ROOF-A-01-2.1
 TYPE: ICF
 DATE: APRIL 2019

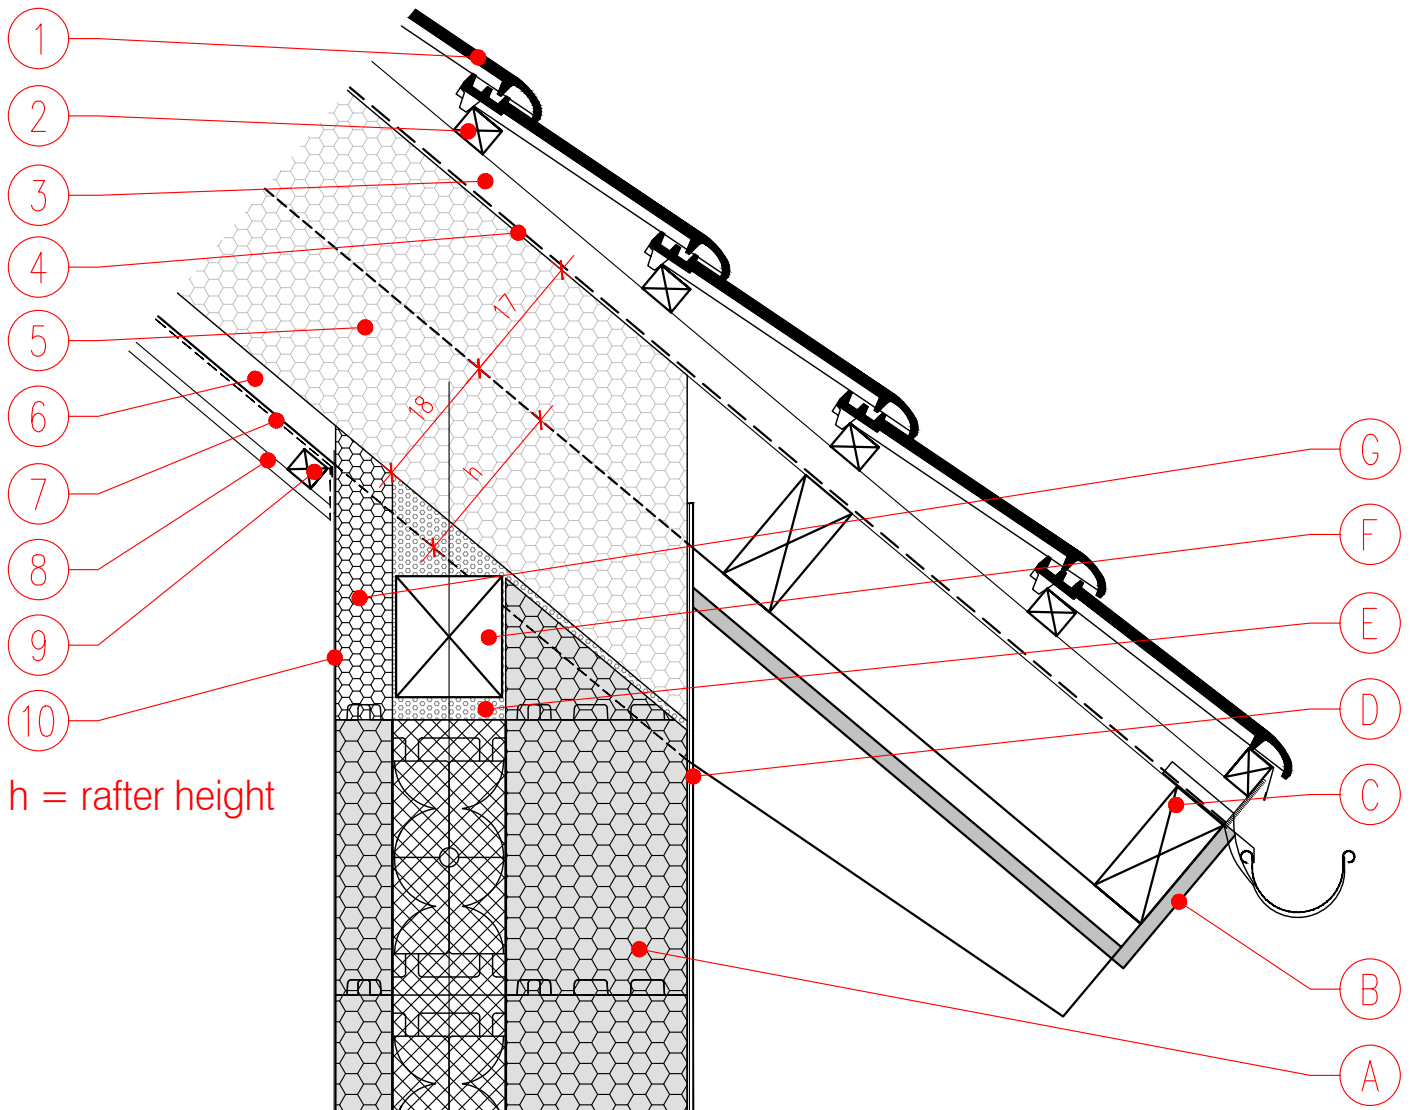

ATIC WALL TO ROOF CONNECTION WITH OVERHANG

S 1:10



1. ROOF TILES
2. BATTENS
3. COUNTER-BATTENS (AIR LAYER)
4. BREATHER MEMBRANE
5. JUBHome ROOF BLOCK
6. RAFTER
7. VAPOUR BARRIER
8. GYPSUM BOARDS & FINISH LAYER
9. BATTENS
10. JUBIZOL adhesive mortar + reinforcement mesh, JUBOLIN P 25 Fine levelling compound

- A. JUBHome WALL
- B. FASCIA & SOFFIT
- C. CROSS BEAM
- D. JUBIZOL adhesive mortar + reinforcement mesh, decorative render
- E. PU FOAM
- F. EAVES BEAM
- G. SPACES FILLED WITH EPS BOARDS